
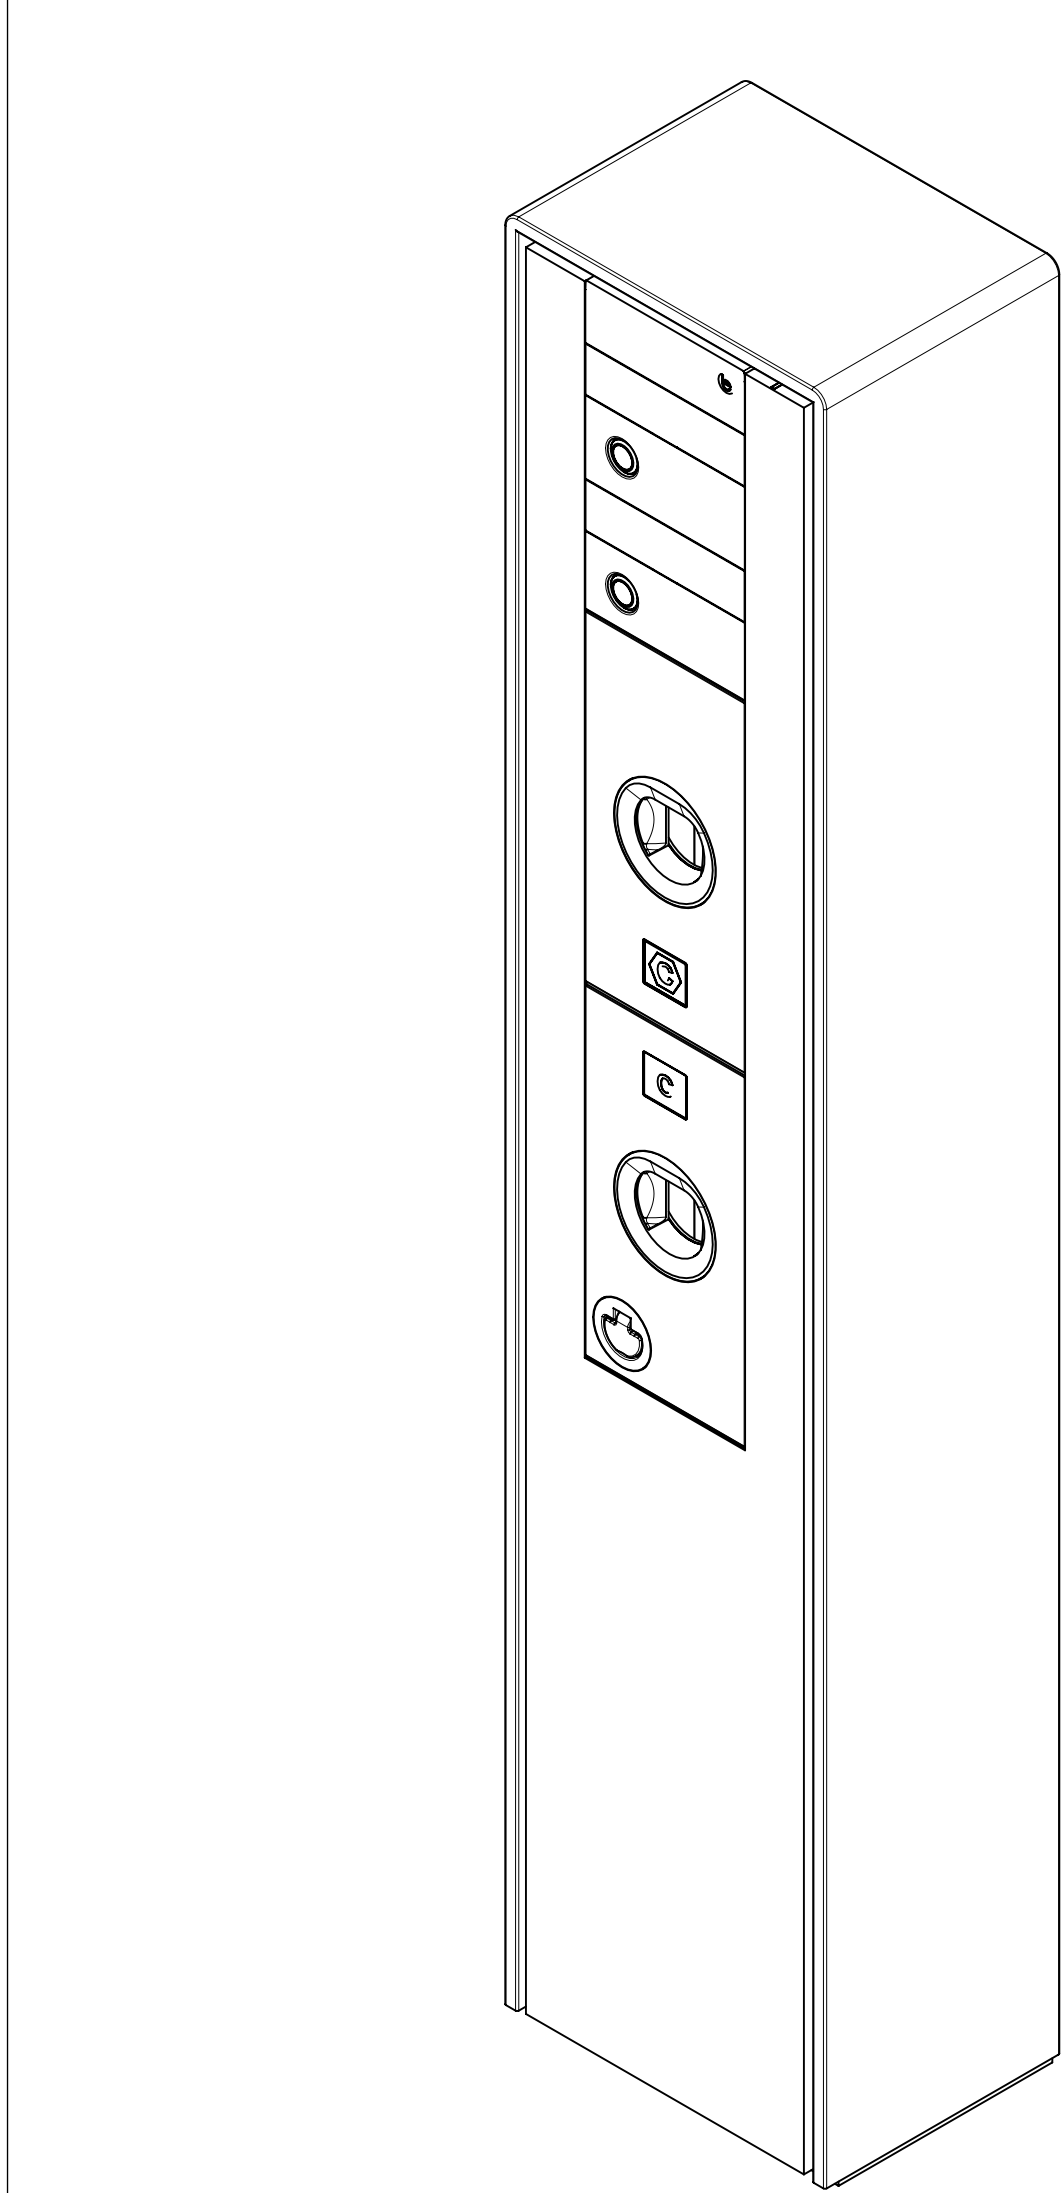
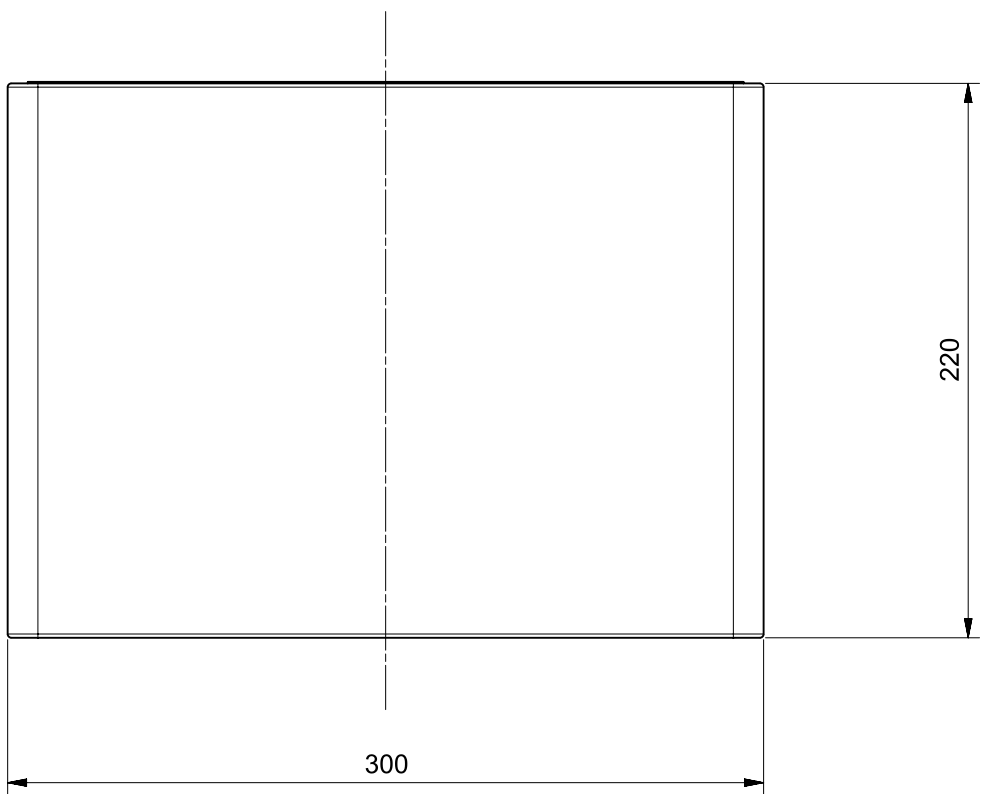
 
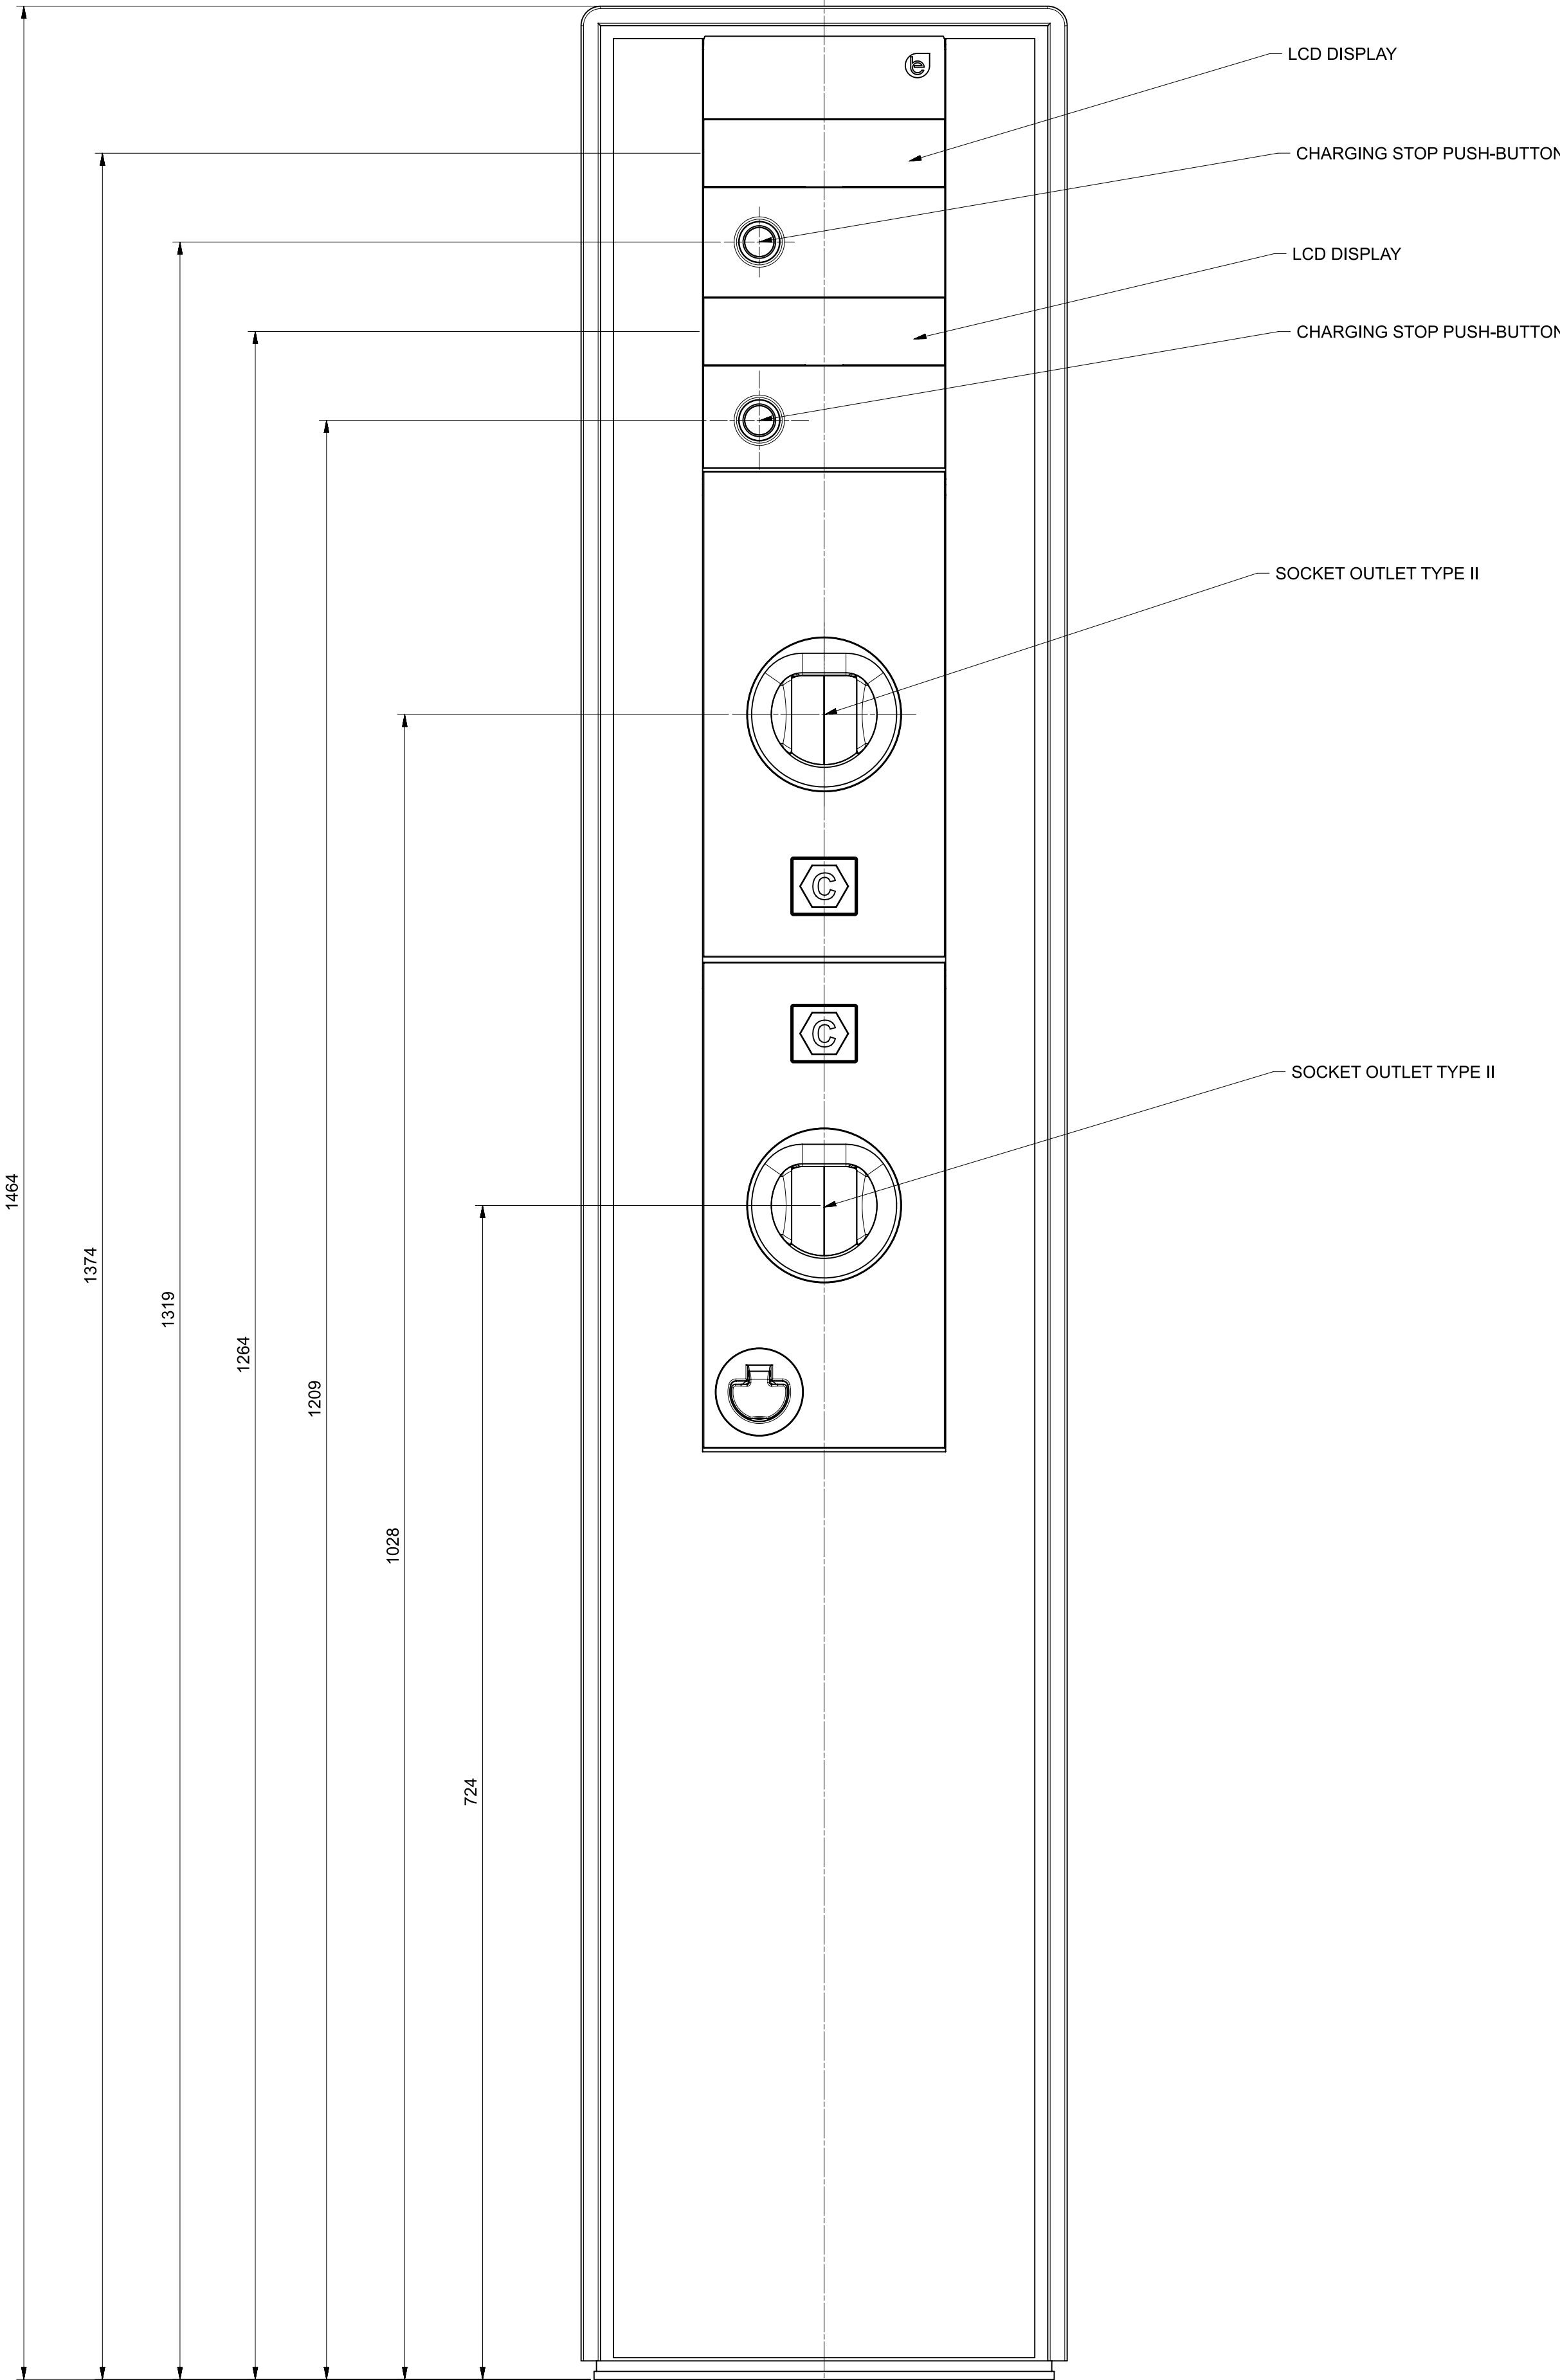
 


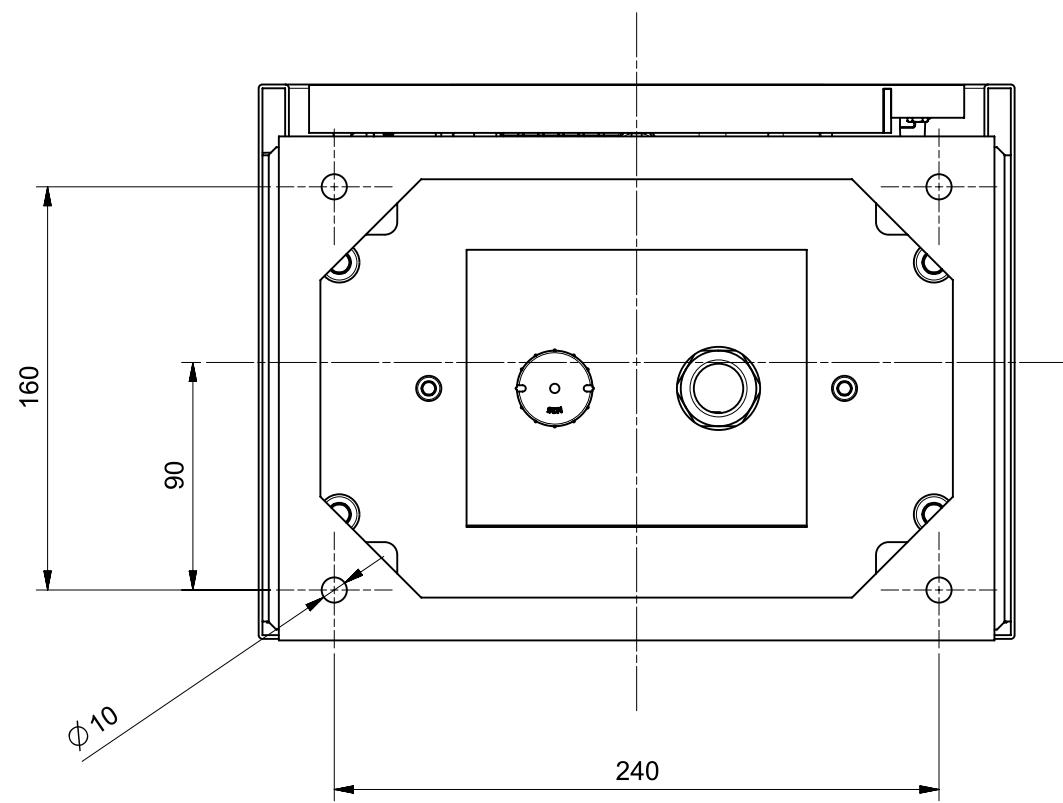

SCALA 1:5